



8 Mariposa Road BILGOLA NSW

4 2 2

Spacious combined living areas, all spill effortlessly from this single level home to a sundrenched pool and rear entertaining terrace, where the view trails over Newport reef to the ocean horizon.

View : <https://www.blakeproperty.com.au/sale/nsw/north-ern-beaches/bilgola/residential/house/5745448>

- accommodation includes a home office or breakfast room, a separate formal living/media room and a combined open plan living and dining area that adjoins the open lightfilled kitchen




Andrew Blake
02 9973 4444

- light and airy throughout with plantation shutters for style and privacy, this spacious house offers a wing of double size bedrooms, all with built-in wardrobes, plus an ensuite to the master bedroom and a flexible three-way family bathroom

- the kitchen is fitted with Caesarstone benchtops and a



Drawn by: K. & S. Smith-White ARN 94 233 107 968
Trading as: NORTHSHORE FLOORPLANS Sydney - Homeby
Tel: 9144 2994, Mob: 9927 462 474
This floor plan serves only as a guide for promotional purposes and
should not be relied upon for any specific detail. No liability will be accepted.
INTERNAL FLOOR AREA (approx) 229 sqm - 24 sq

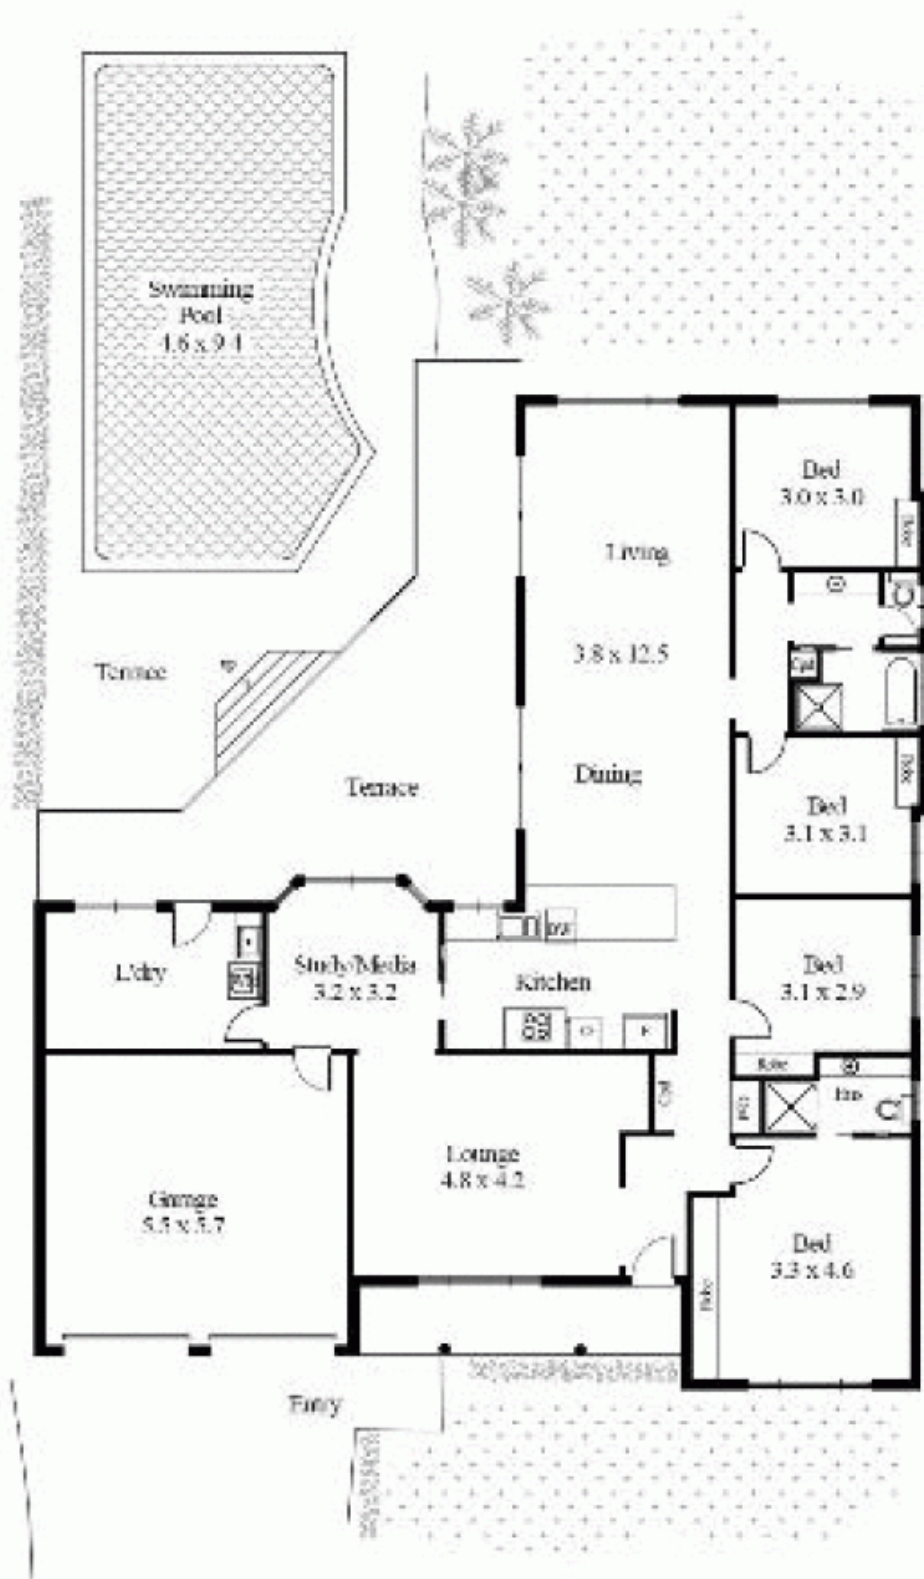

8 Mariposa Road, Bilgola Plateau